



PHASE 1


- pews removed
- new heating and lighting
- new flooring
- improved kitchen
- new audio visual facilities
- pulpit removal

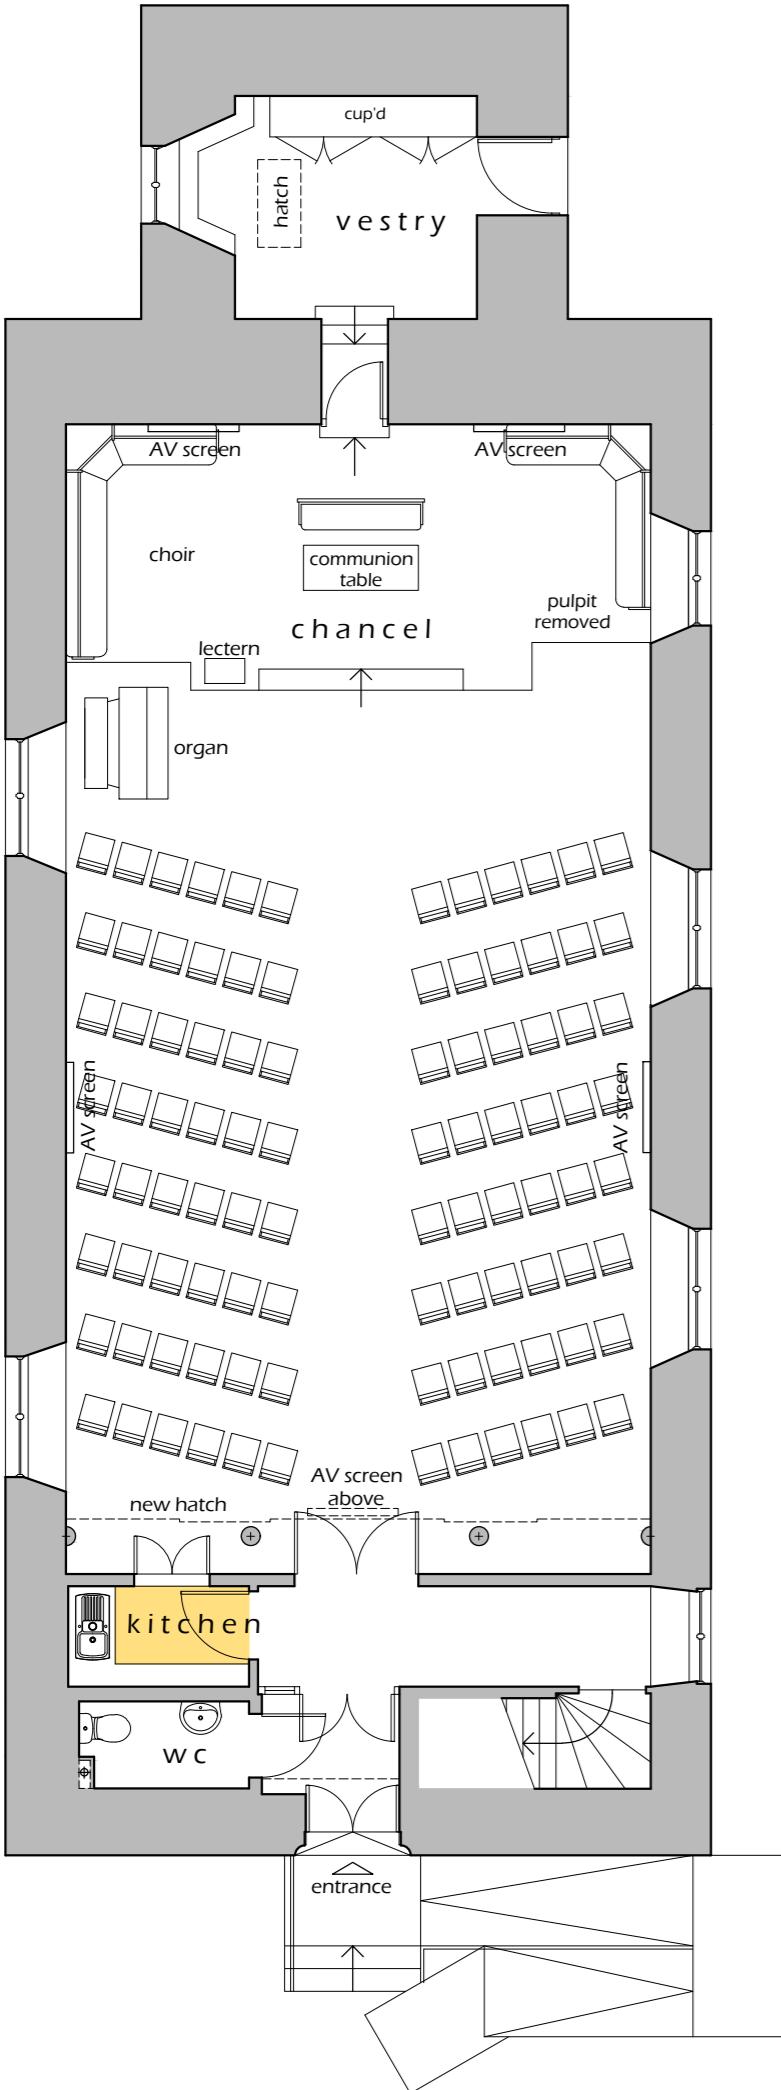

LAYOUT 1

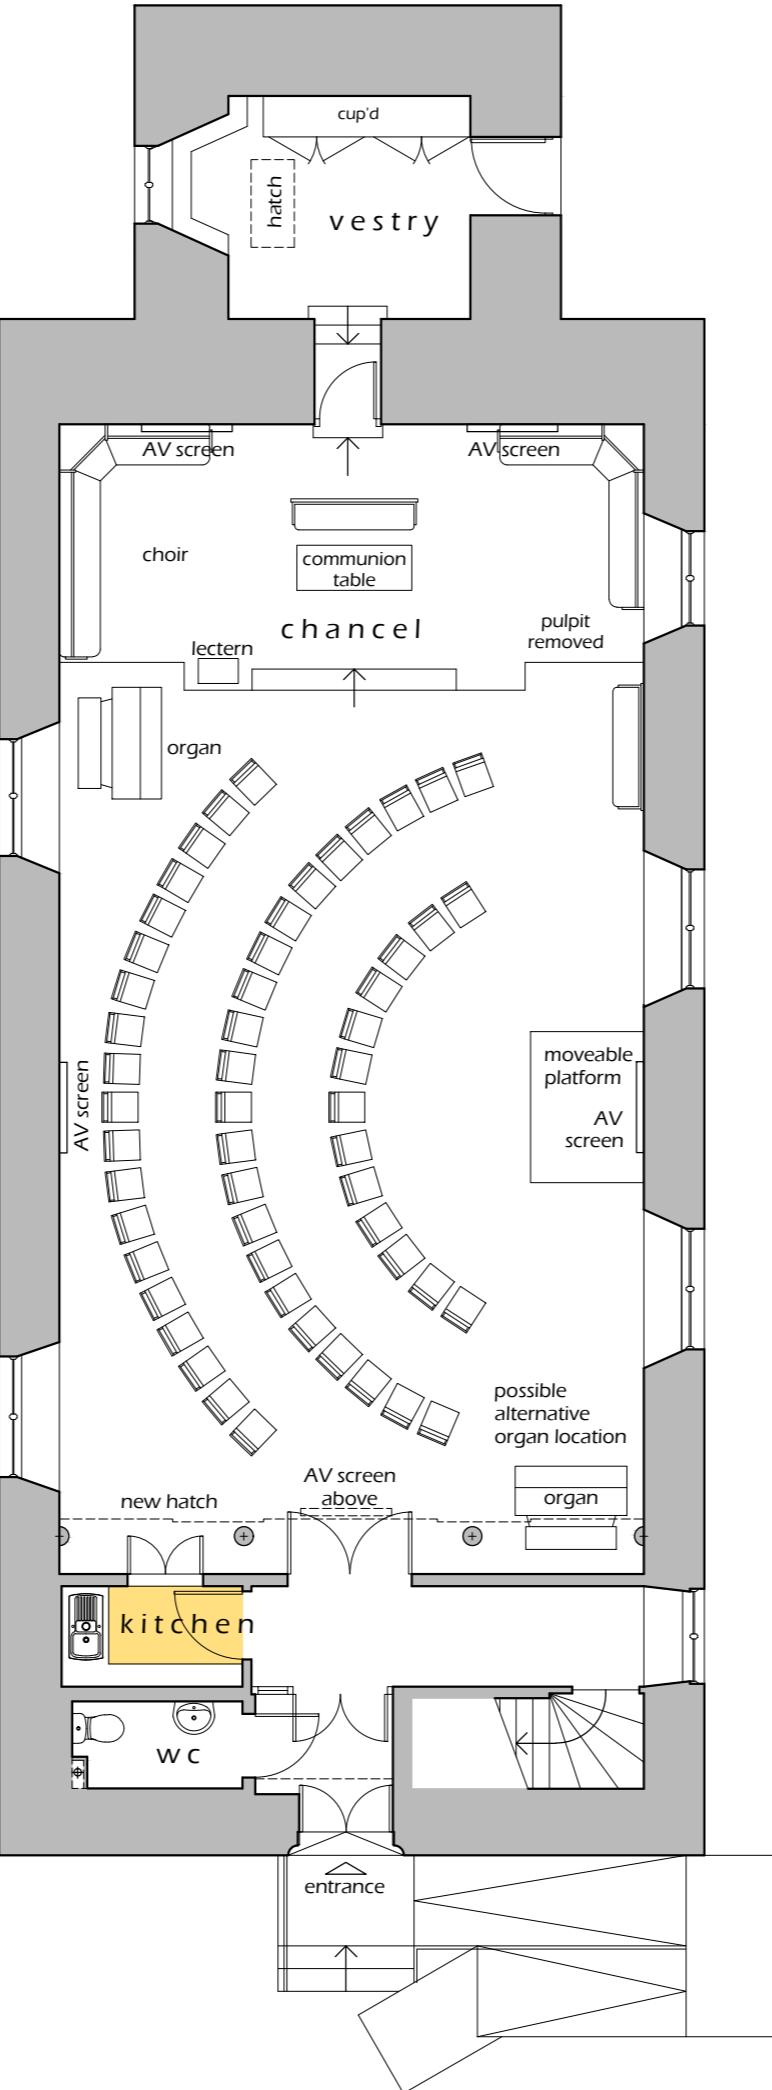

LAYOUT 2

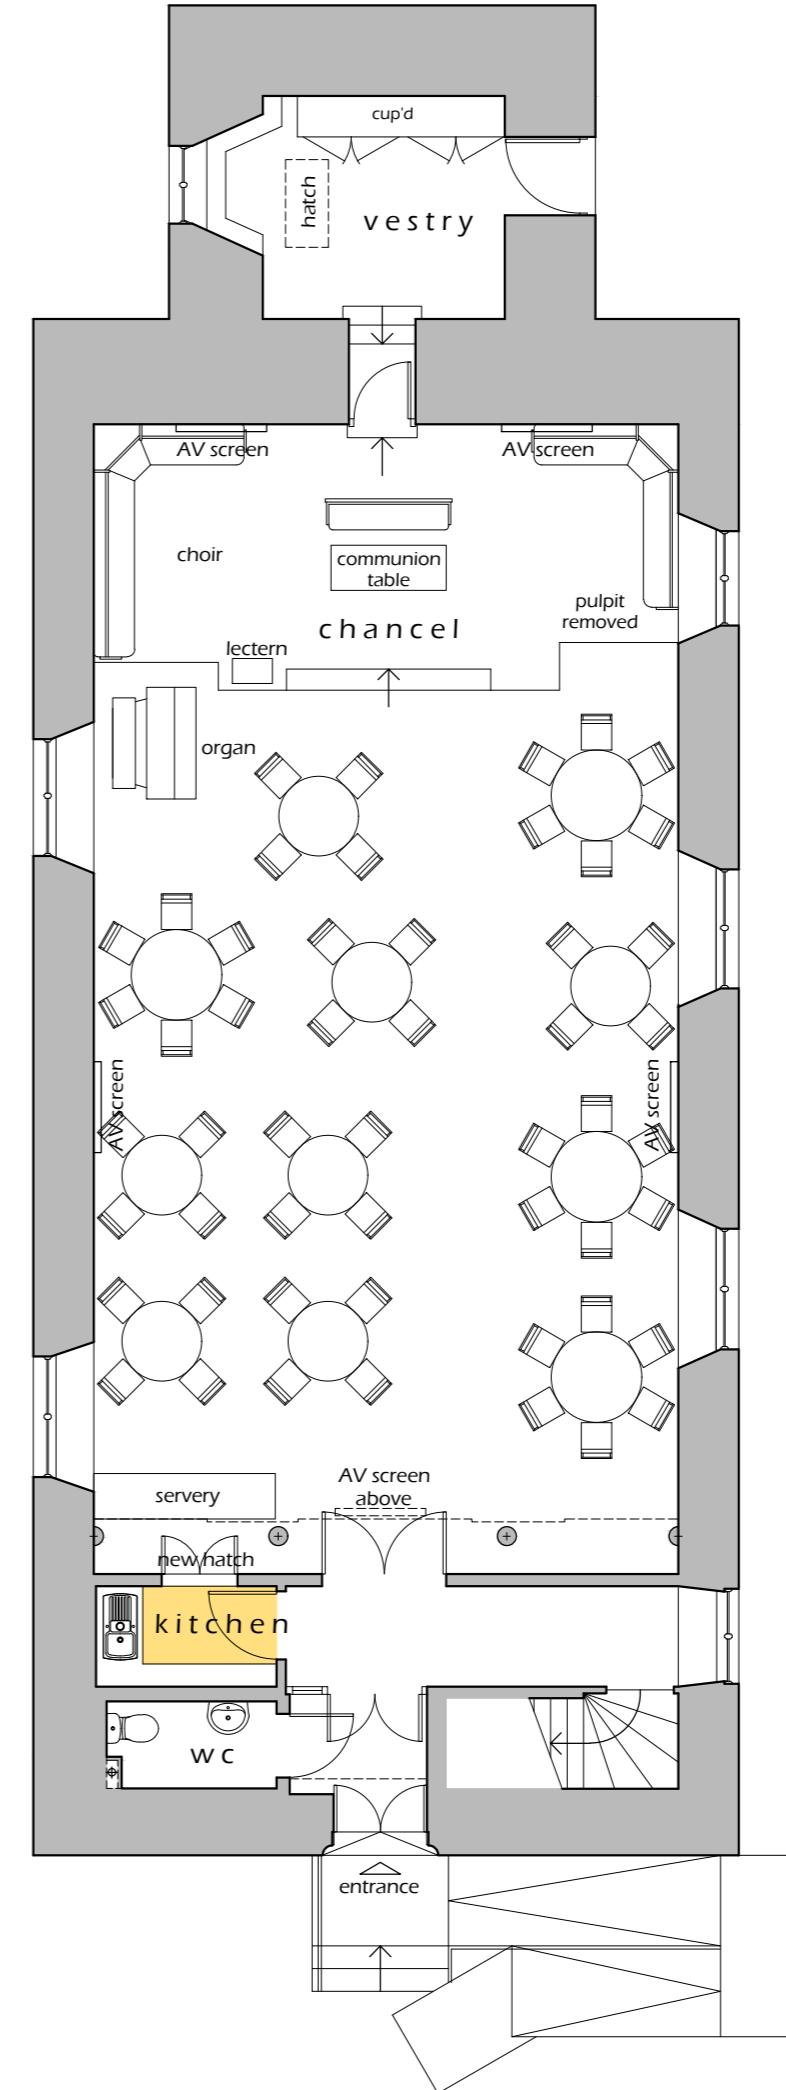

LAYOUT 3

Alterations to Muckairn Church, Taynuilt



Bruce & Neil
Chartered Architects
Project Managers
Development Consultants

Developed Proposals
Layout Options 1,2 & 3
Scale 1:100 @ A2
October 2023